



SITE PLAN
 SCALE 1/16" = 1'-0"

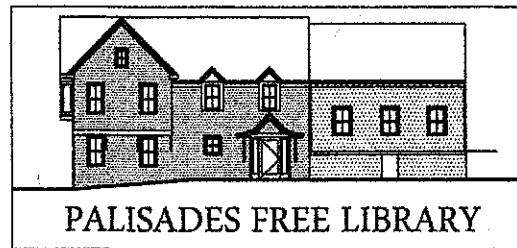



1

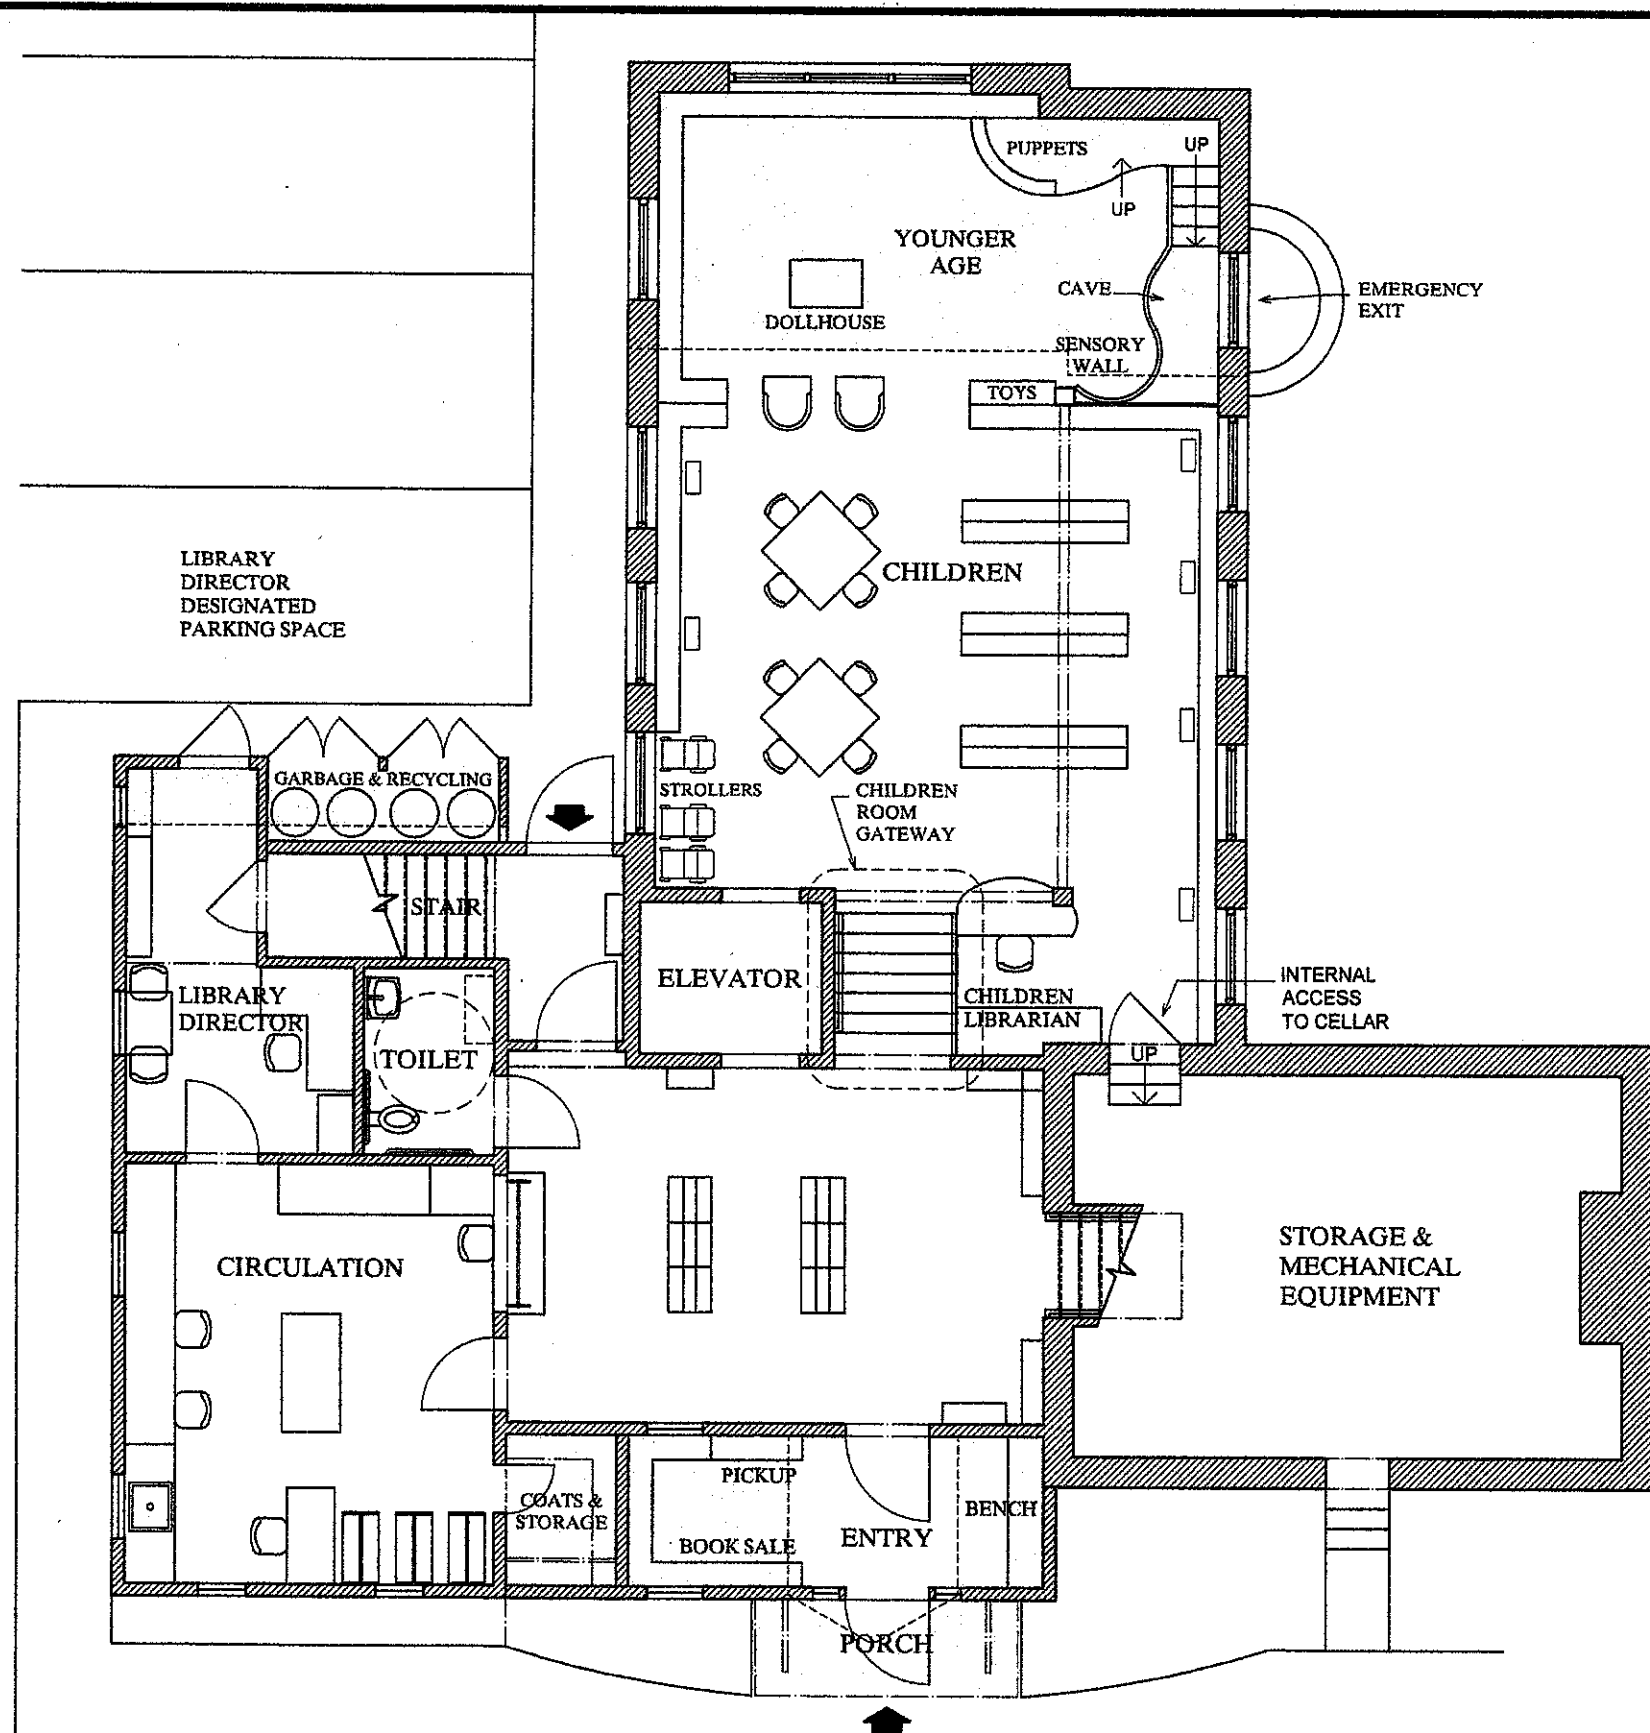


FIRST FLOOR PLAN
SCALE 1/8" = 1'-0"



PALISADES FREE LIBRARY

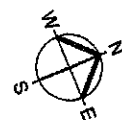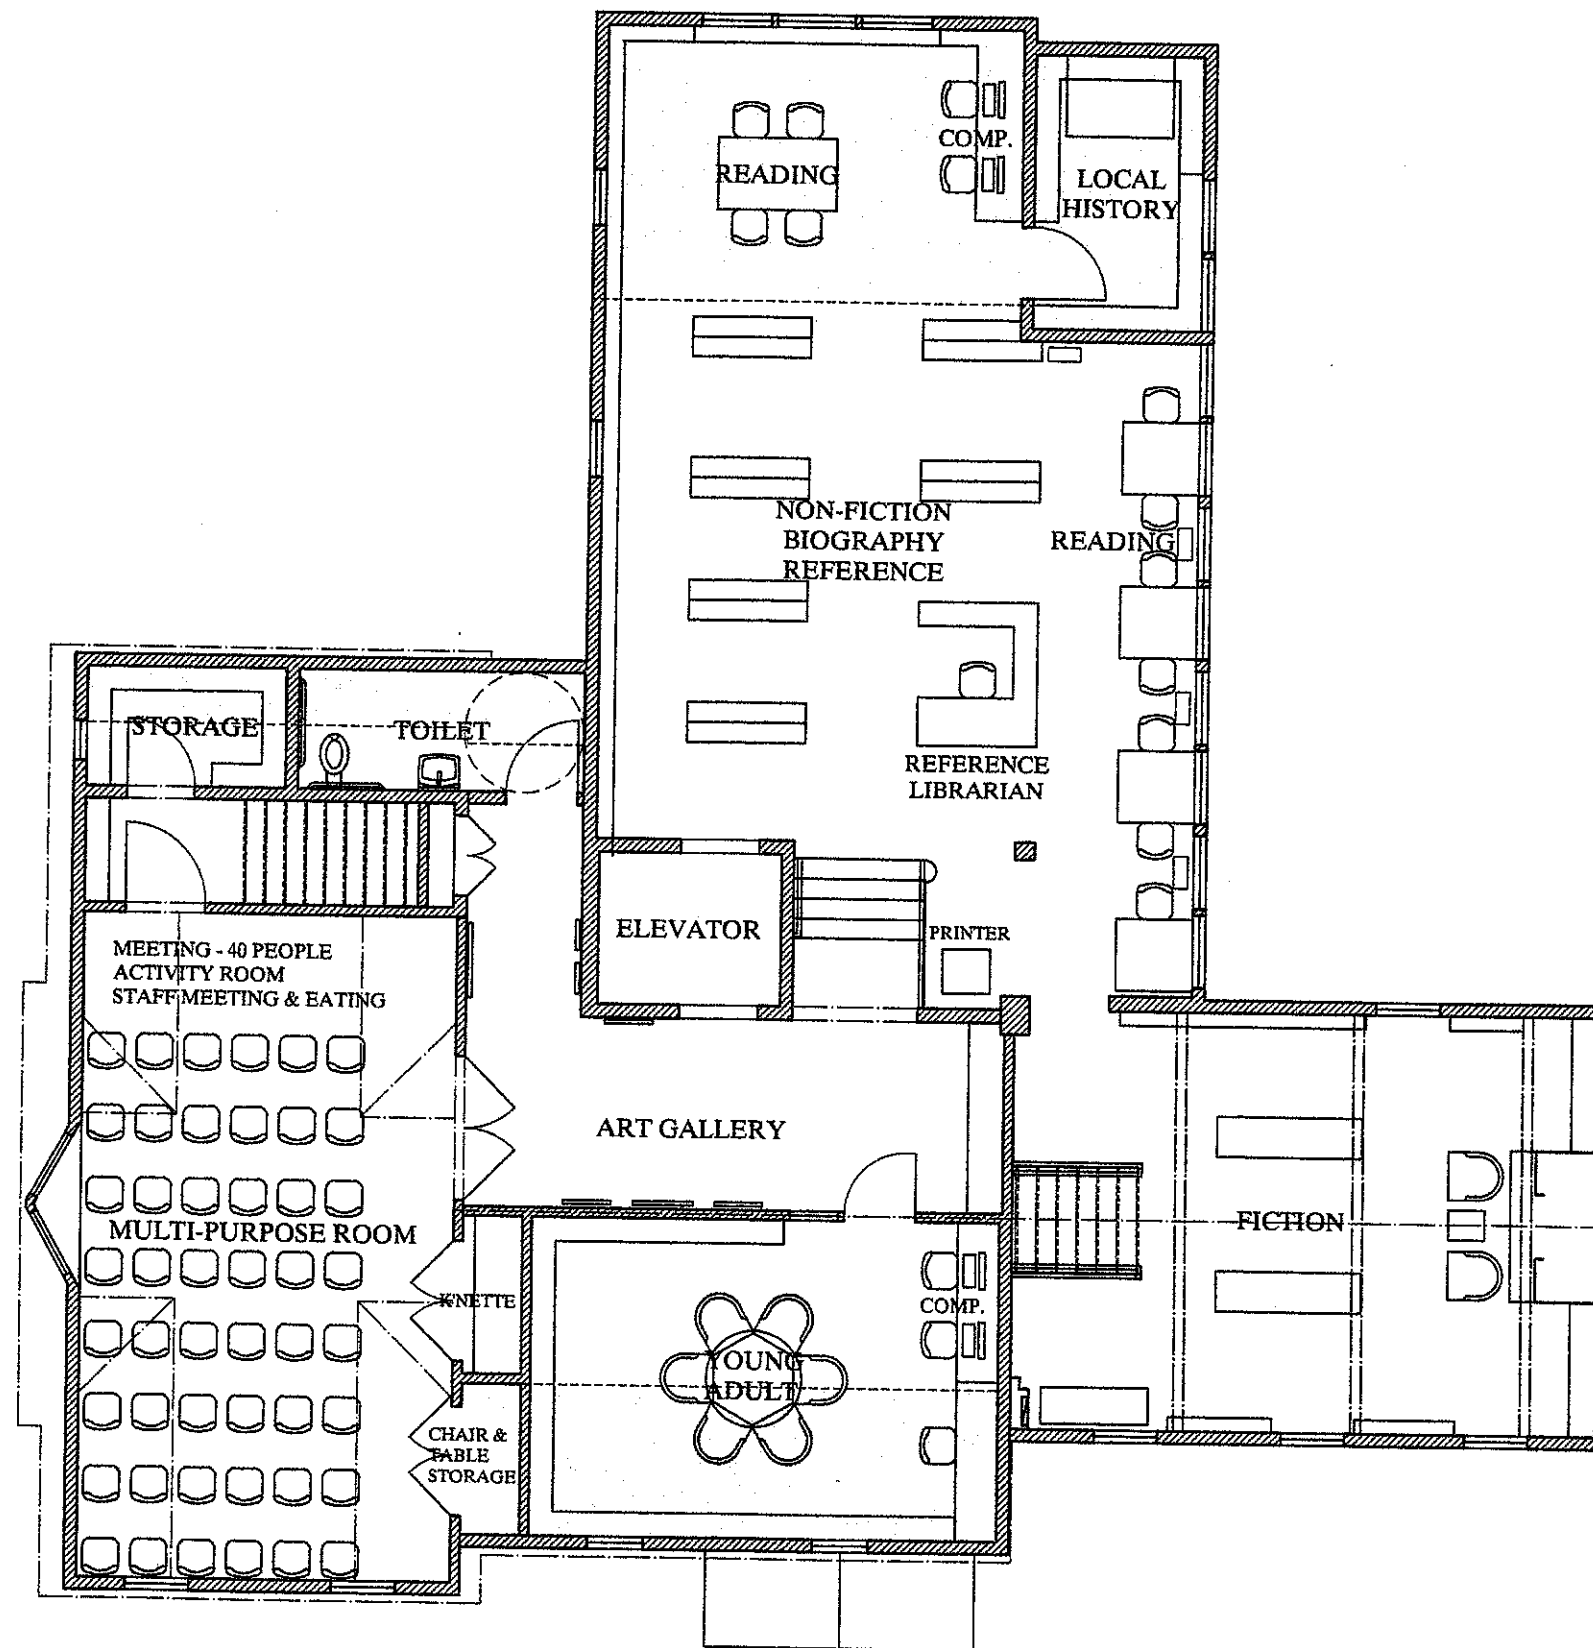

SECOND FLOOR PLAN
SCALE 1/8" = 1'-0"

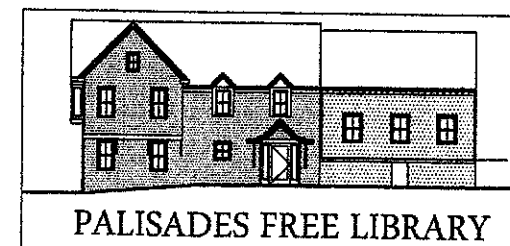



SOUTH ELEVATION
SCALE 1/8" = 1'-0"



EAST ELEVATION
SCALE 1/8" = 1'-0"

